

DETALHE 01

DETALHE 02

PLANTA BAIXA BLOCO C
ESCALA 1:125

QUADRO DE PORTAS				QUADRO DE JANELAS			
TIPO	QUANTIDADE	LOCAL	LOCAL	TIPO	QUANTIDADE	LOCAL	LOCAL
1	100	100	100	1	100	100	100
2	100	100	100	2	100	100	100
3	100	100	100	3	100	100	100
110	100	100	100	110	100	100	100

LEGENDA ARQUITETÔNICA


LOJA: Loja

WC: WC

DEPÓSITO: Depósito

ENTRADA: Entrada

...

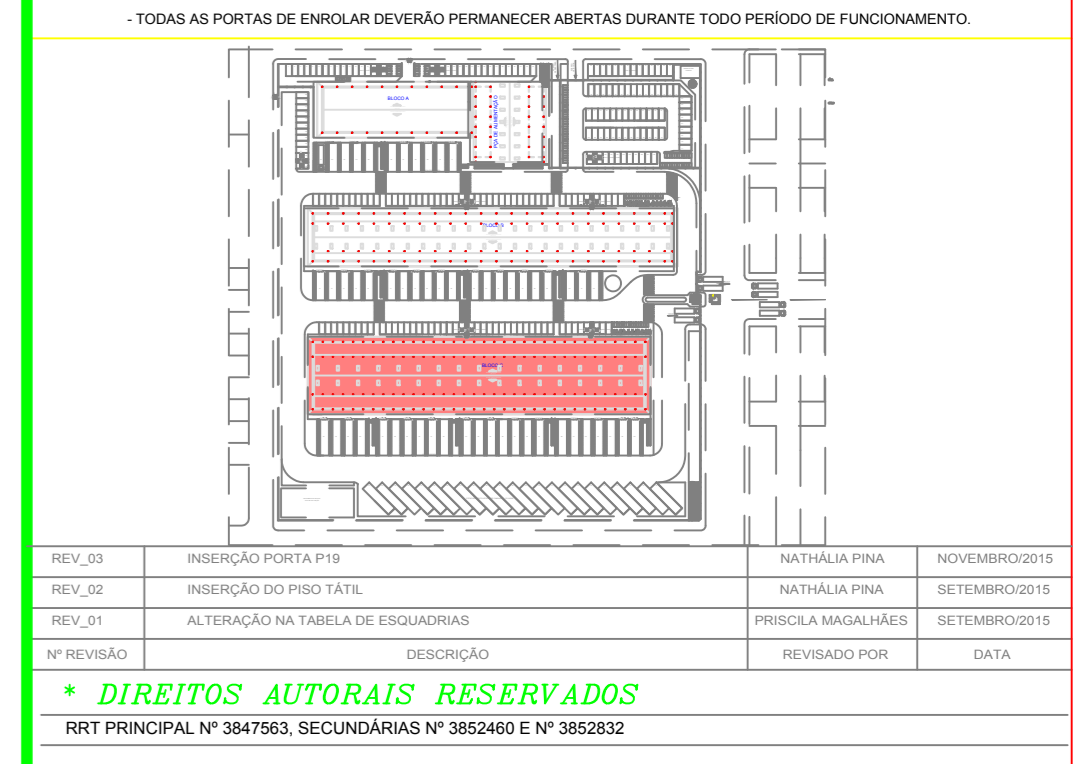

PROJETOS

READEQUAÇÃO DO CEASA DE ITABAIANA

ÁREA (m²)

PROJETO: PRISCILA MAGALHÃES

EDUARDO CARLOMAGNO

DATA: AGOSTO/2015

EXECUÇÃO: PRISCILA MAGALHÃES

PLANTA BAIXA - BLOCO C

PR-05-AU-II